

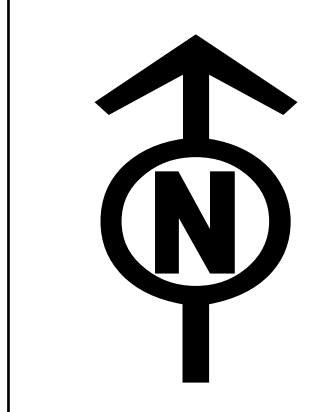


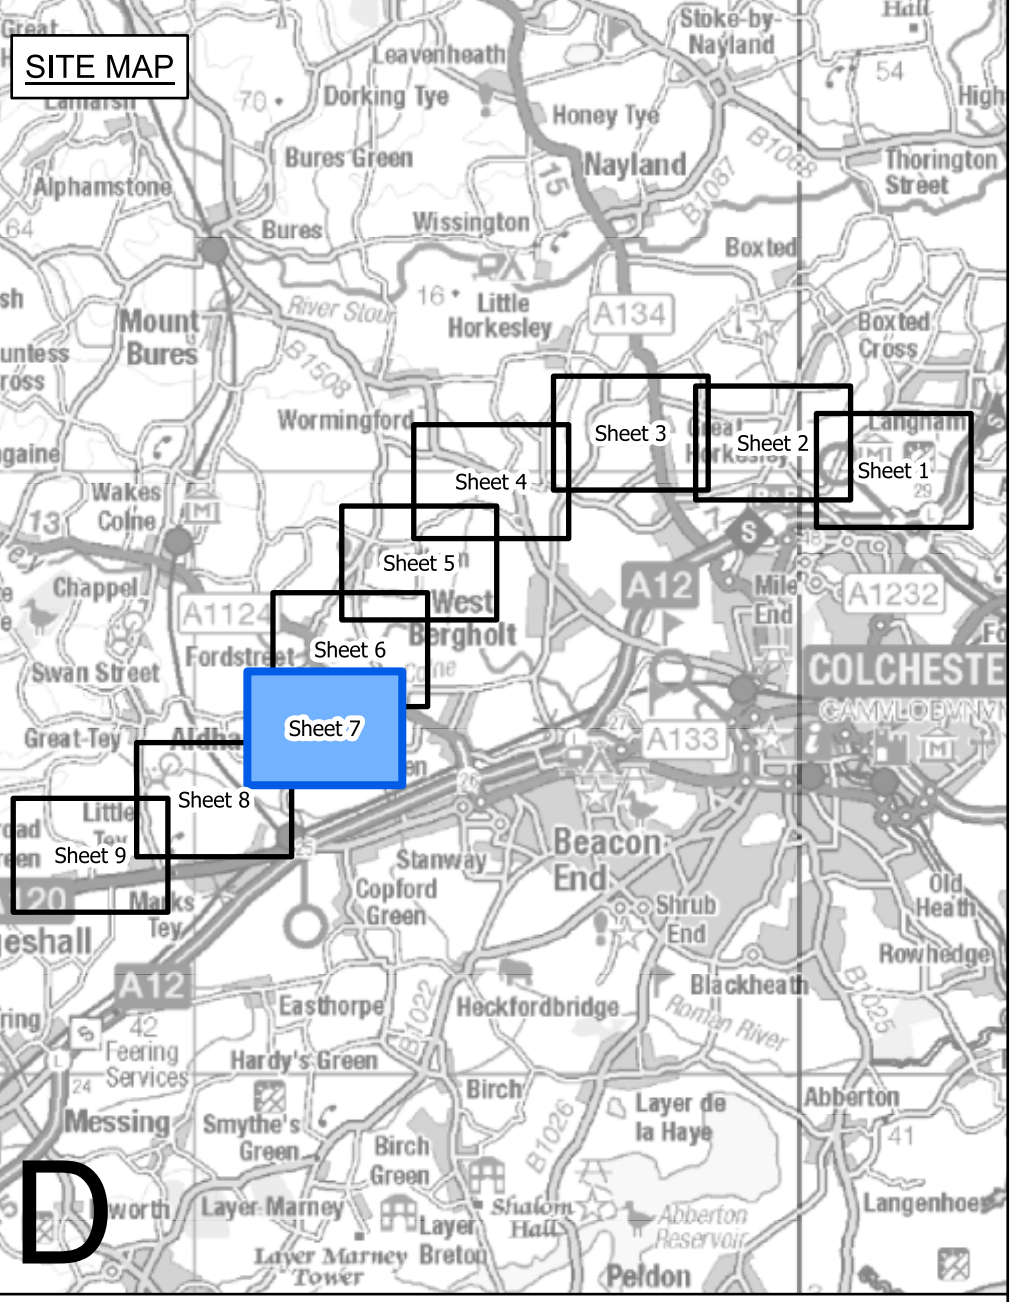

NATIONAL GRID
(NORWICH TO TILBURY)
S.42 CONSULTATION PLAN SERIES
SECTION D (SHEET 7 OF 9,
COLCHESTER CITY COUNCIL)

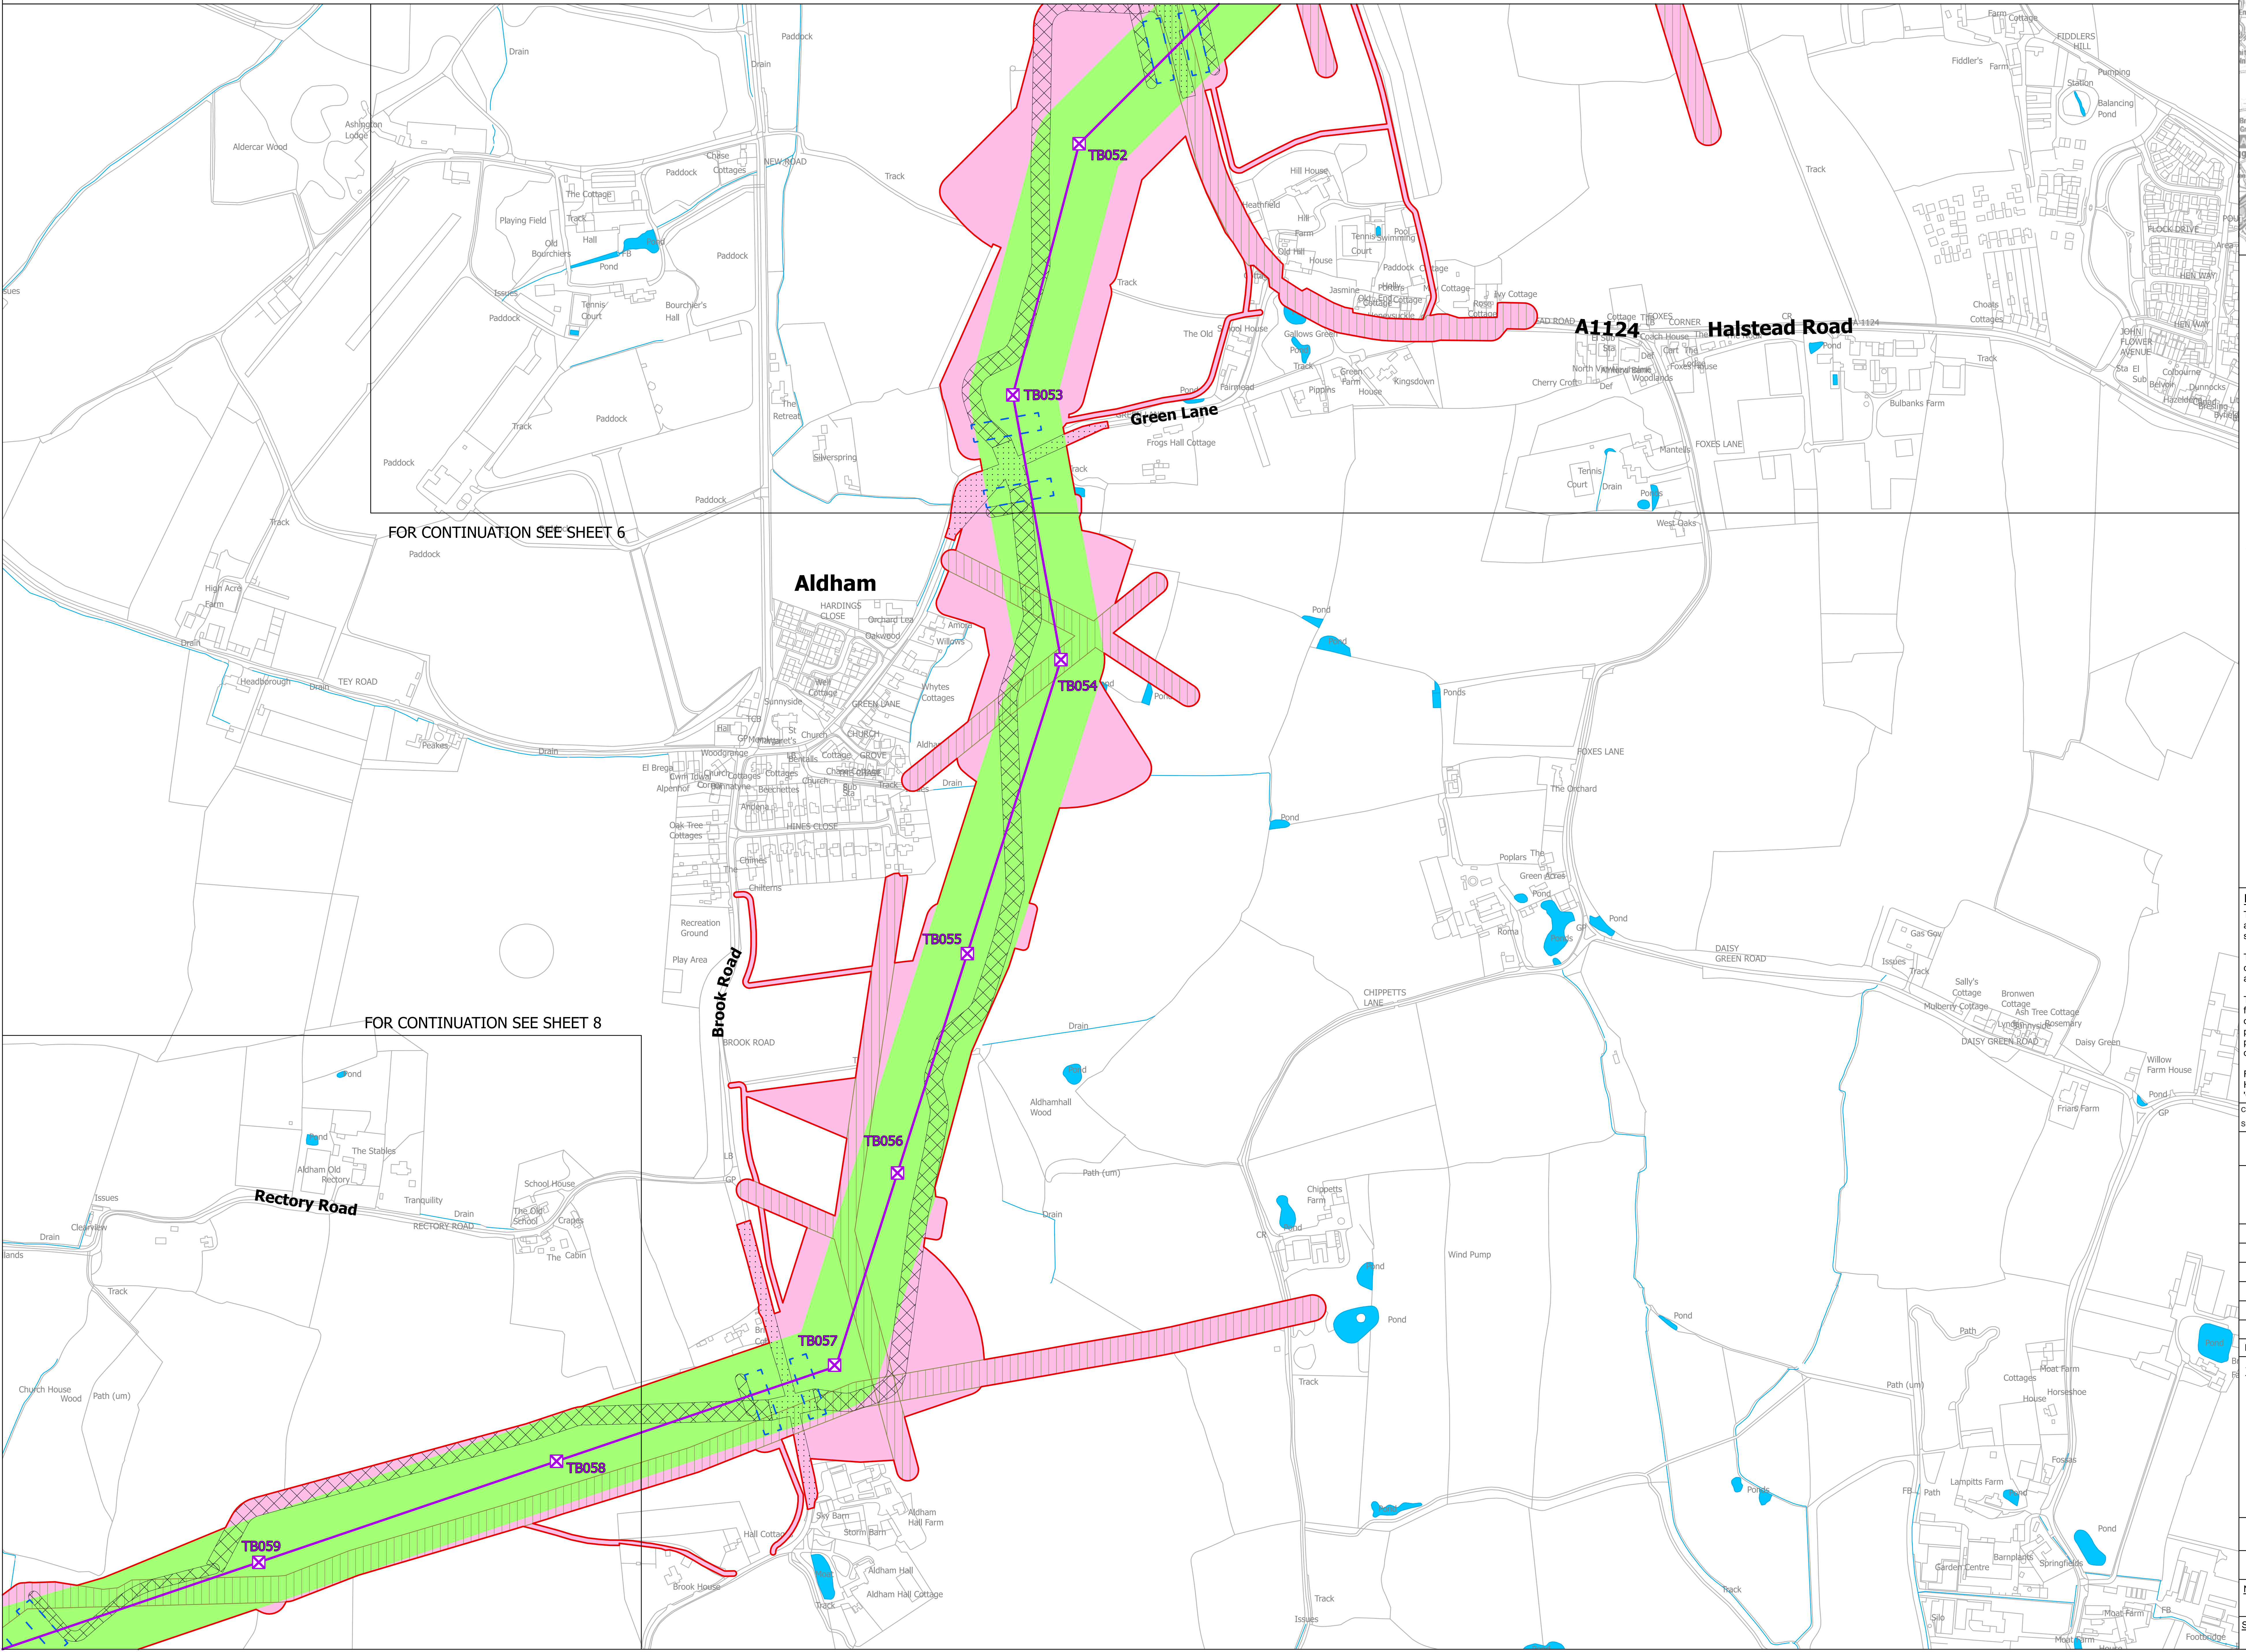

Legend

- Local authority boundary
- Section boundary and local authority boundary
- Section boundary
- Sheet index cutlines

Proposed land use

- Draft order limits
- Zone for permanent assets (NGET)
- Zone for construction, operation and maintenance (NGET and statutory undertaker)
- Statutory undertaker works
- Environmental areas

Proposed project design details

- New lattice pylon
- New full line tension gantry
- New overhead line
- New underground cable swathe centreline
- New underground cable construction swathe
- Cable sealing end compound boundary
- Permanent access route including visibility splays (substations and cable sealing end compound)

Temporary works

- Site access, crossover points and visibility splays
- Haul roads
- Haul roads for underground cable, cable sealing end compounds and substation works
- Crossing protection work area
- Construction compound
- Construction laydown area

Notes

This drawing is scaled at paper size A0, therefore any prints taken at smaller sizes will affect accuracy of the measurement units and should not be scaled against.

The proposed overhead line alignment and proposed underground cable alignment together comprise the 2024 preferred draft alignment.

These plans show the draft Order Limits. Due to the need for future flexibility, National Grid will be applying for Order Limits and Limits of Deviation within its Development Consent Order, within which any potential permanent infrastructure would lie. Further information is provided in our 'Guide to interacting with our consultation plans' document.

For information regarding the Primary Access Routes and the Highways Mitigation Draft Order Limits please refer to the 'Construction Access Plans'.

Coordinate System: British National Grid

Sheet X Centroid Coordinate: 592148 Sheet Y Centroid Coordinate: 225724

0 25 50 100 150 200 250 Meters

BACKGROUND MAPPING INFORMATION HAS BEEN REPRODUCED FROM THE ORDNANCE SURVEY BY PERMISSION OF ORDNANCE SURVEY OF THE CONTROLLER OF HIS MAJESTY'S STATIONERY OFFICE. © CROWN COPYRIGHT AND DATABASE RIGHTS (2024) LICENCE 100024241 AND AC0000807948.

A	APRIL 2024	FOR STATUTORY CONSULTATION	MG	TH	JPC
Issue	Date	Remarks	Drawn	Checked	Approved
Title					
NATIONAL GRID (NORWICH TO TILBURY) S.42 CONSULTATION PLAN SERIES SECTION D (SHEET 7 OF 9, COLCHESTER CITY COUNCIL)					
nationalgrid					
National Grid Drawing Reference					
AENC-NG-ENG-PLN-0005					
Scale	Sheet Size	Sheet	Issue		
1:2,500	A0	SHEET 7 OF 9	A		